


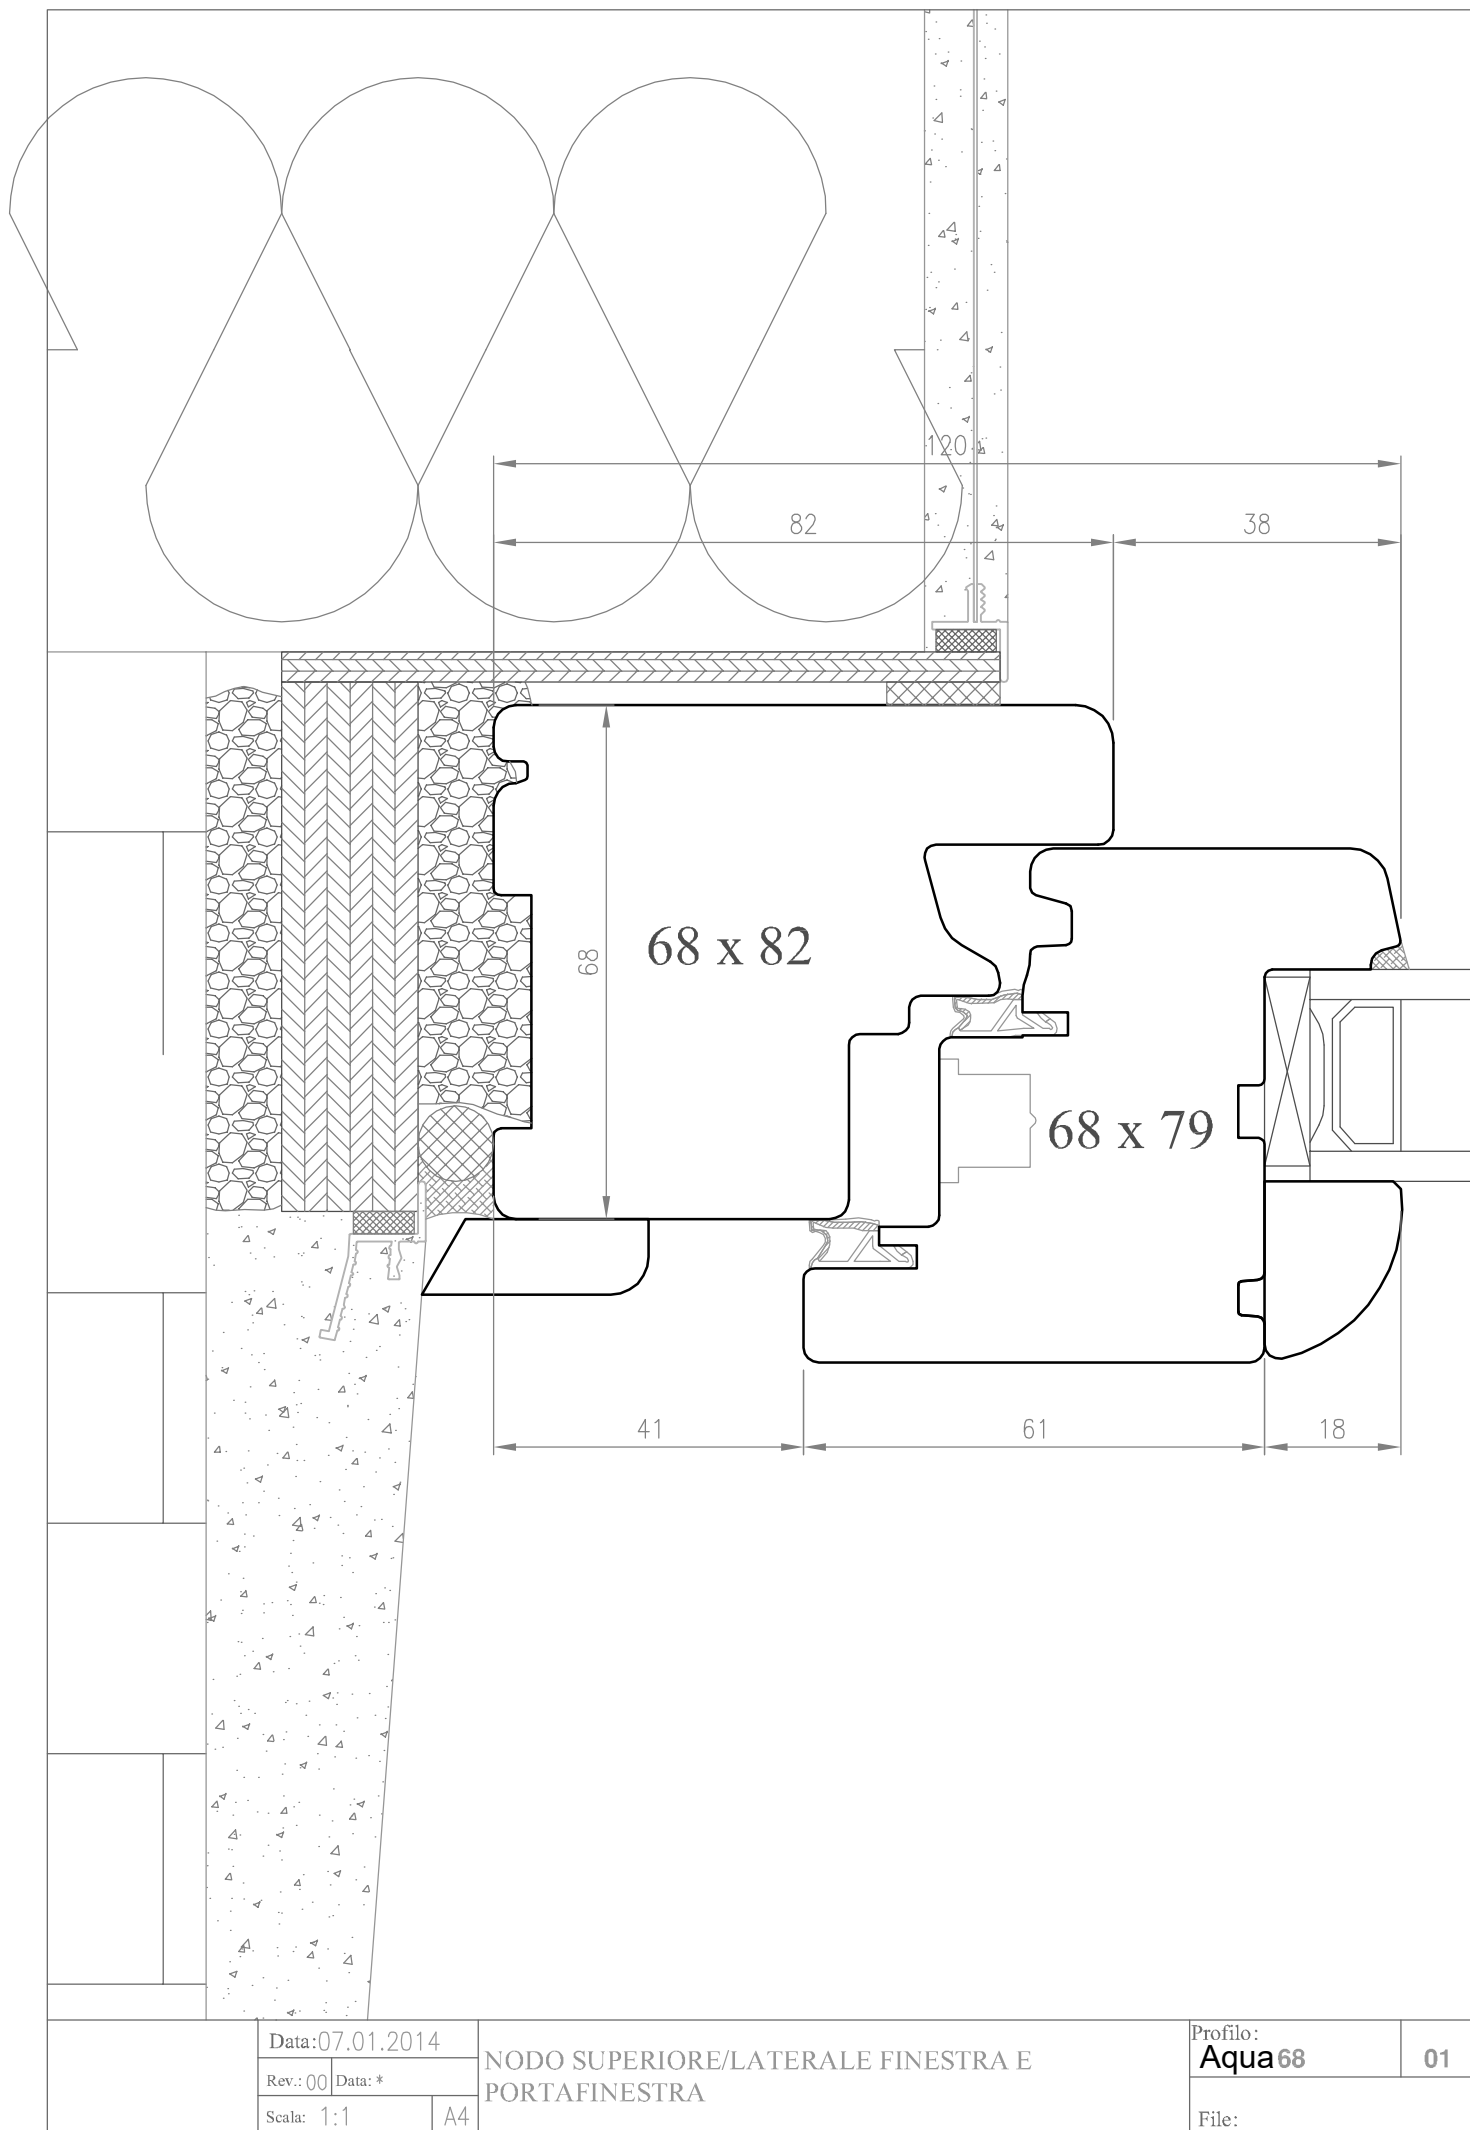

Data: 07.01.2014

Rev.: 00 Data: *

Scala: 1:1


A4

NODO SUPERIORE/LATERALE FINESTRA E
PORTAFINESTRA

Profilo:
Aqua68

01

File:

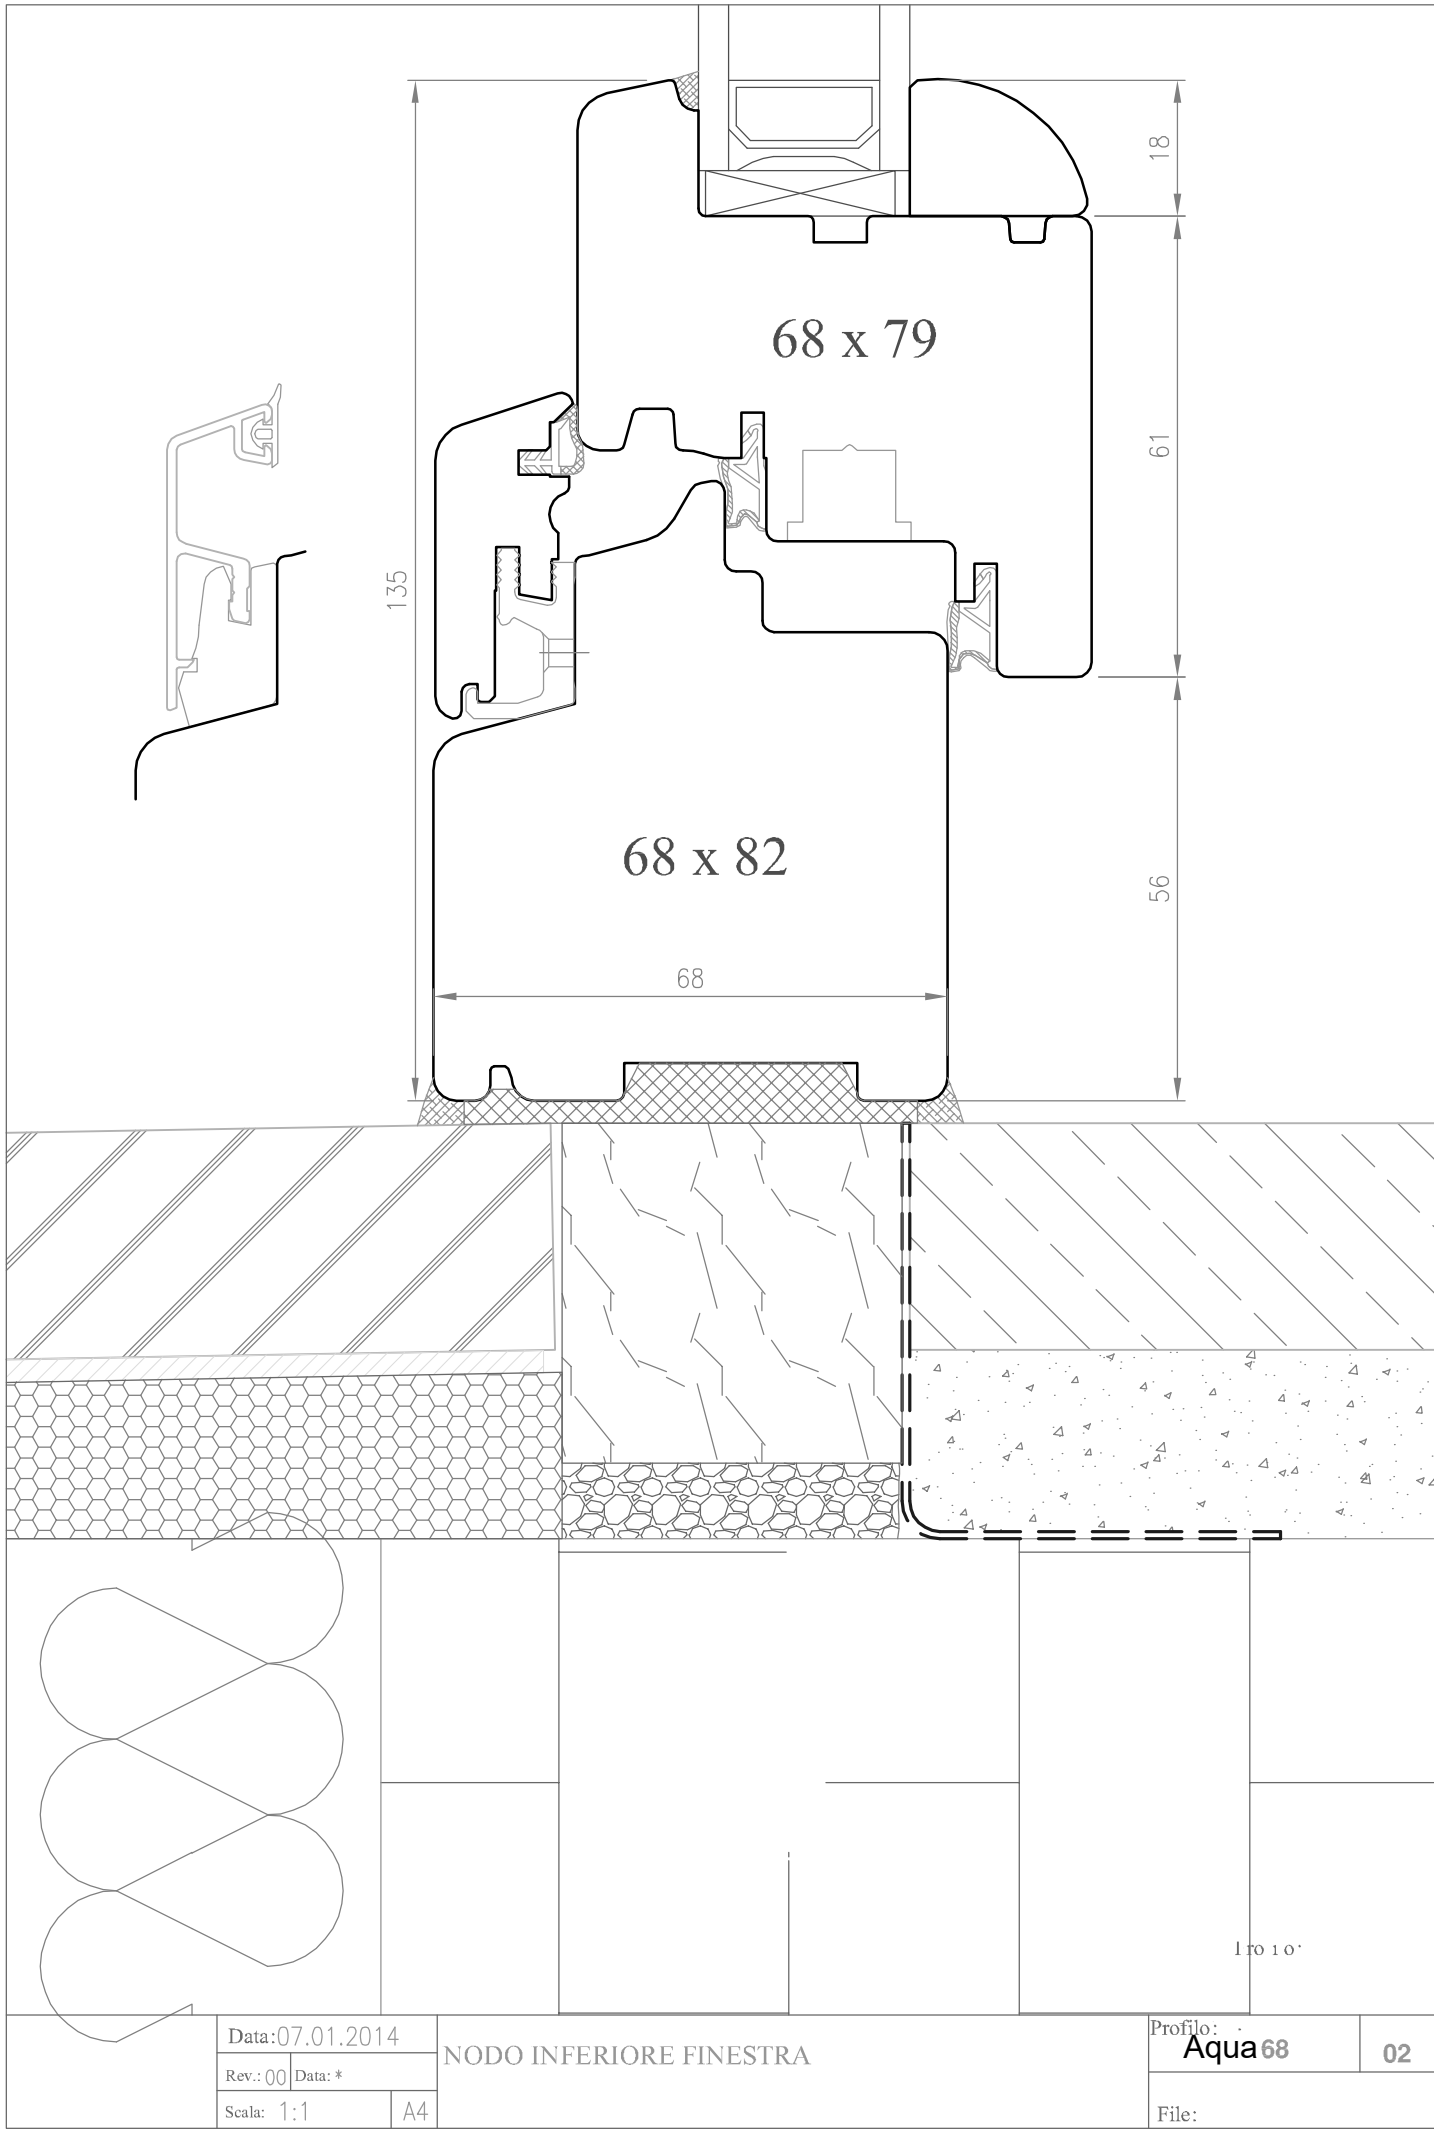

Data: 07.01.2014

Rev.: 00 Data: *

Scala: 1:1

A4


NODO INFERIORE FINESTRA

Profilo: **Aqua68**


02

File:

A5 (standard)

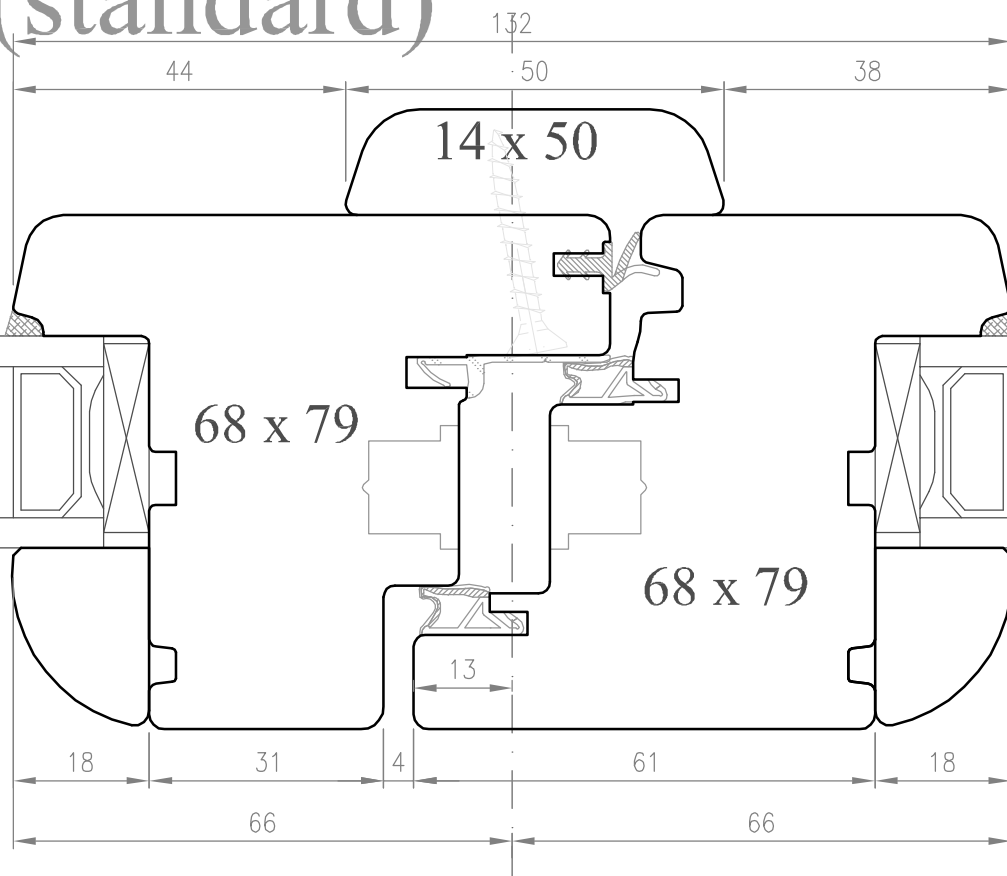

A9

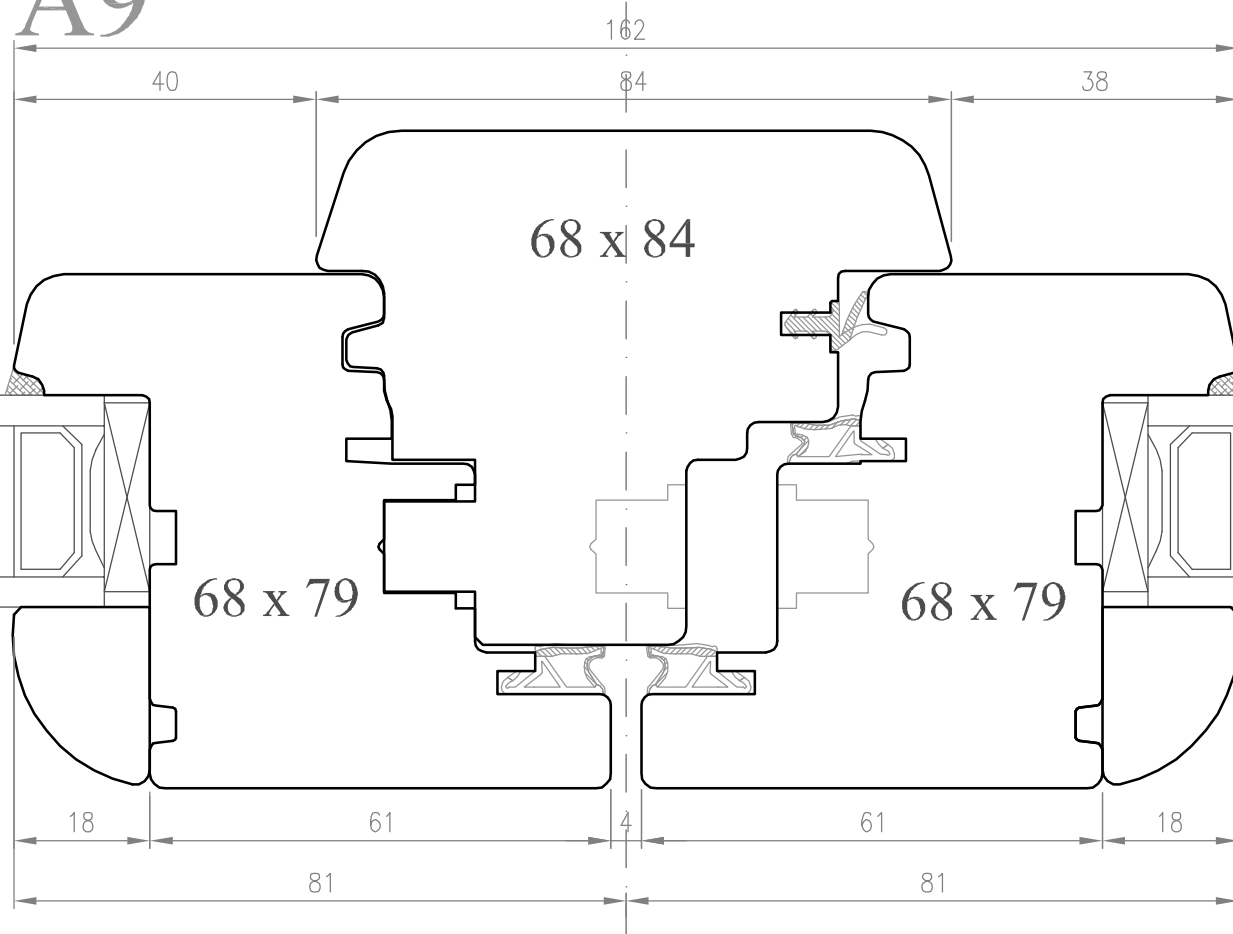

Data: 07.01.2014

Rev.: 00 Data: *

Scala: 1:1


A4

NODI CENTRALE DI FINESTRA/PORTAFINESTRA

Profilo:

03

File:

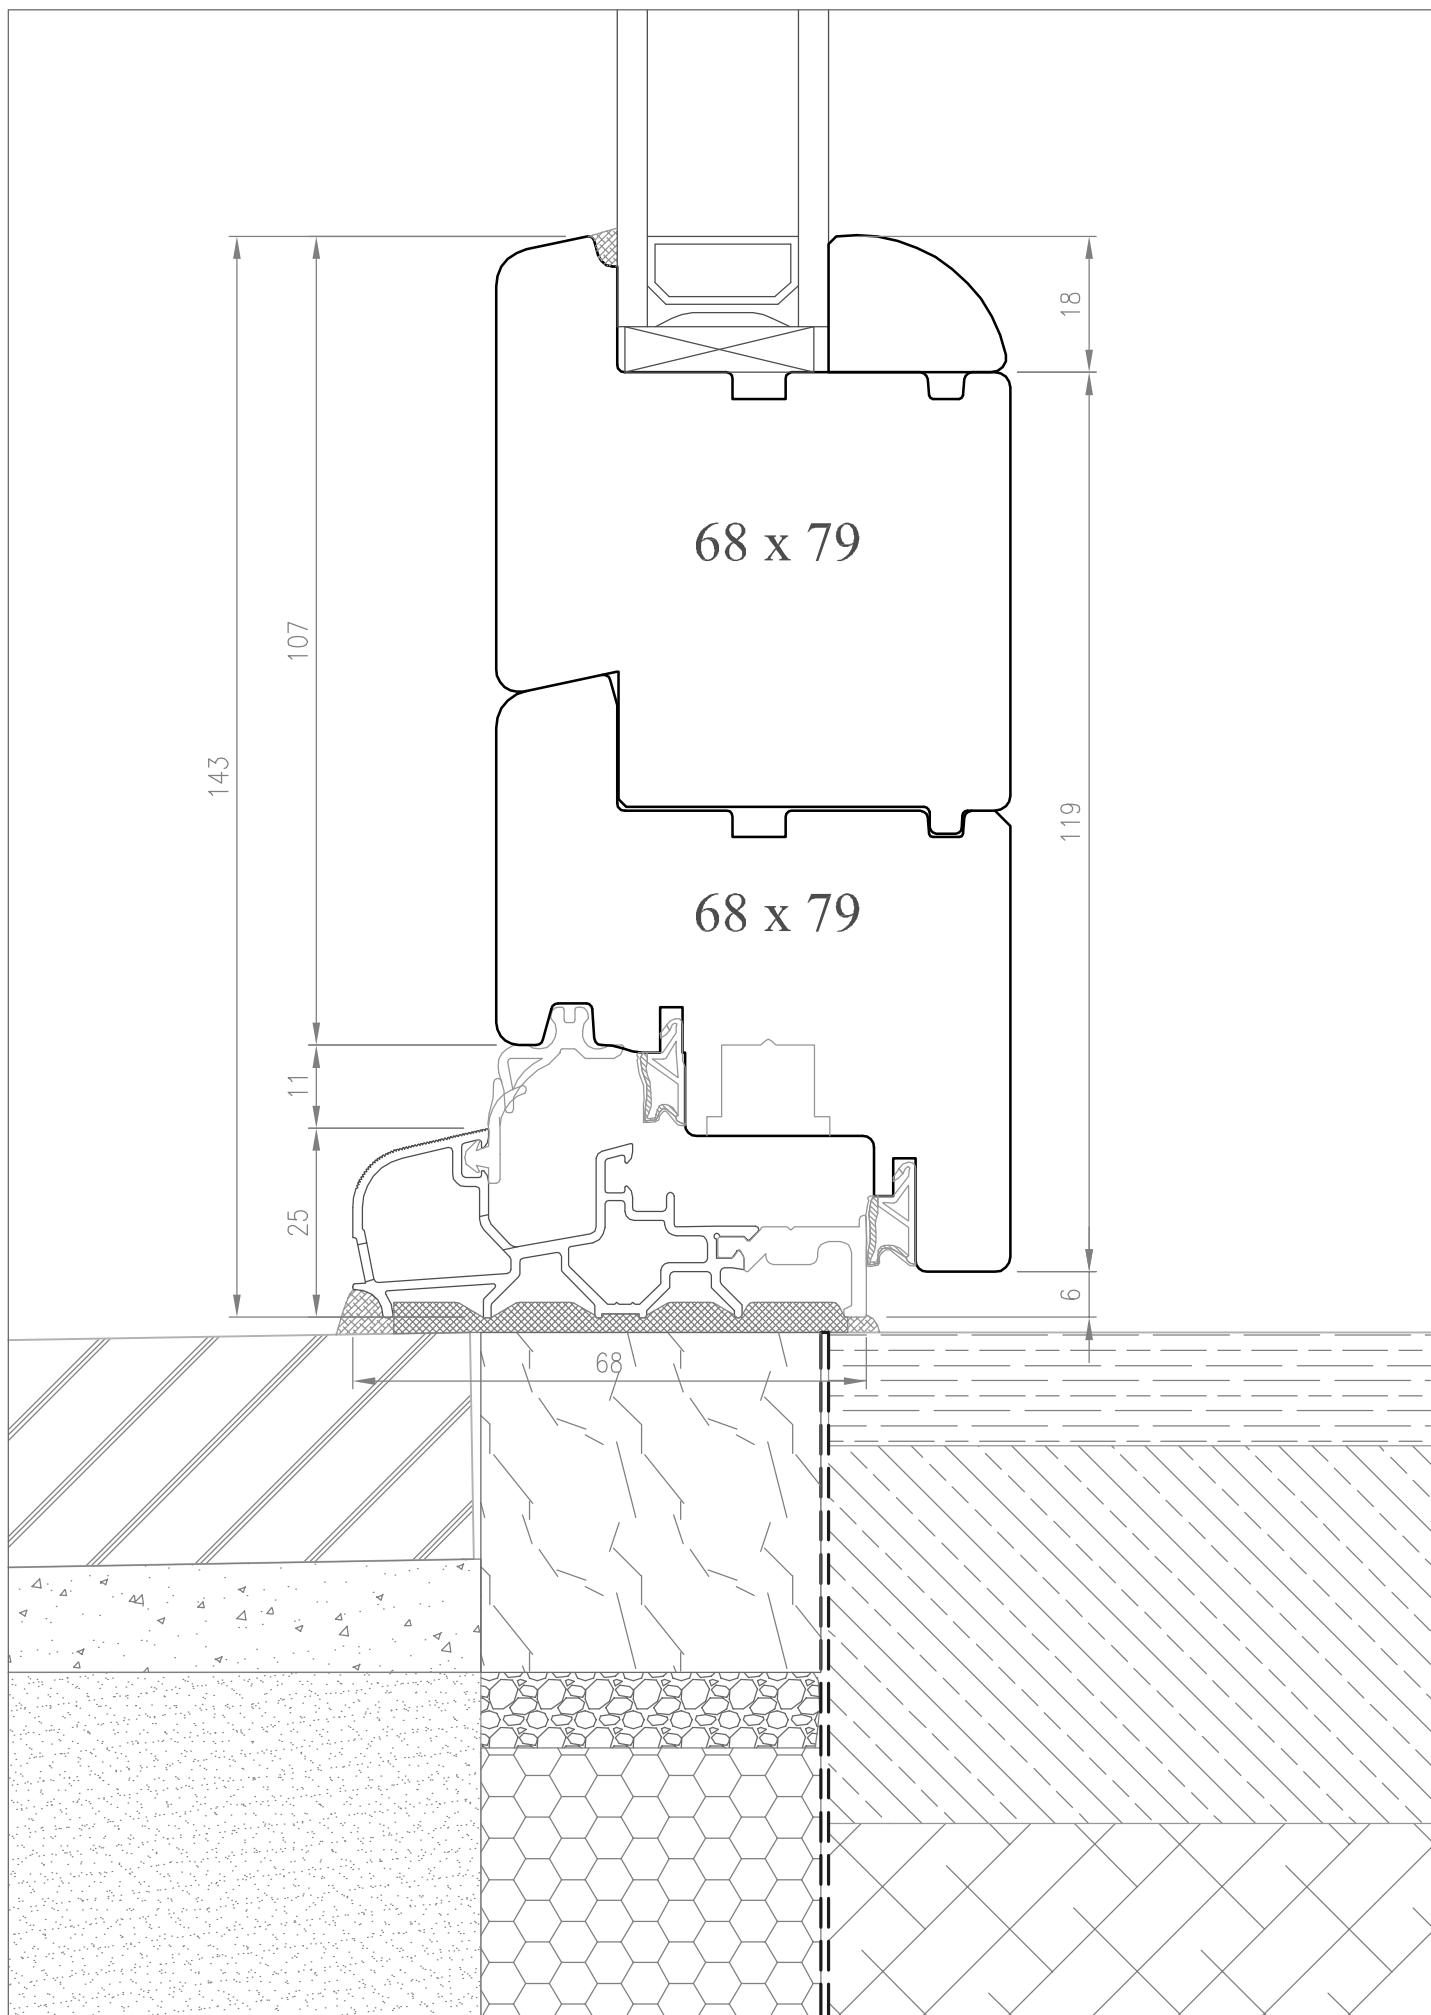

Data: 07.01.2014

Rev.: 00 Data: *

Scala: 1:1









A4

NODO INFERIORE PORTAFINESTRA CON SOGLIA

Profilo:

04

File:

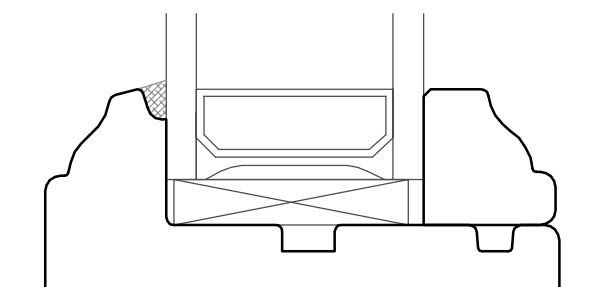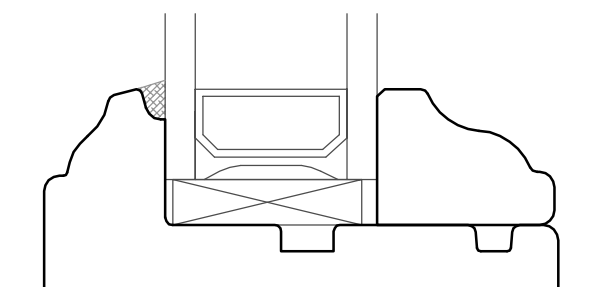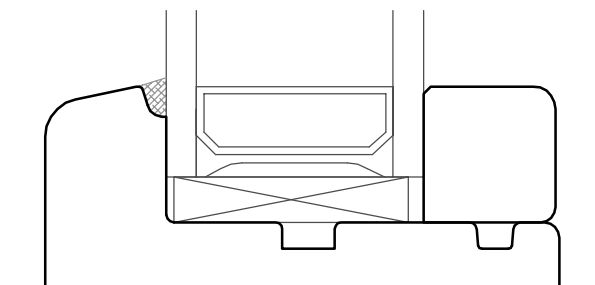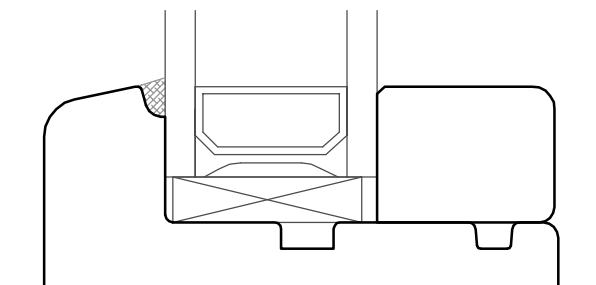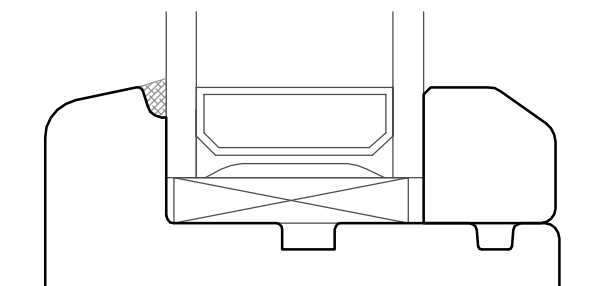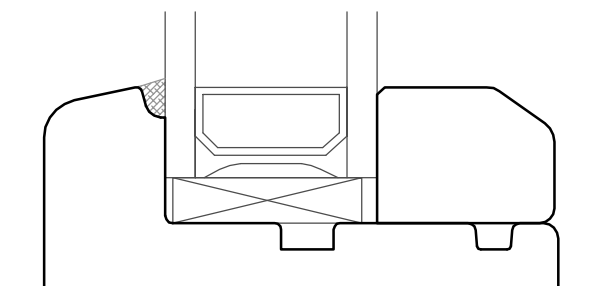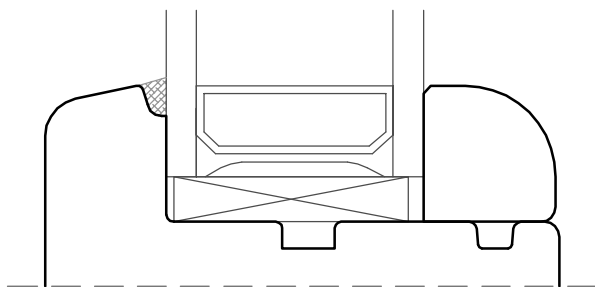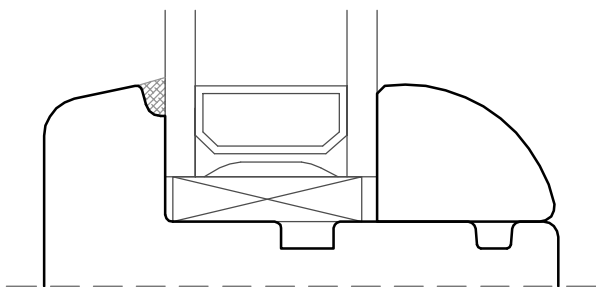

Data: 07.01.2014

Rev.: 00 Data: *

Scala: 1:1

A4

STILI / FERMAVETRI

Profilo:

05

File:

—